
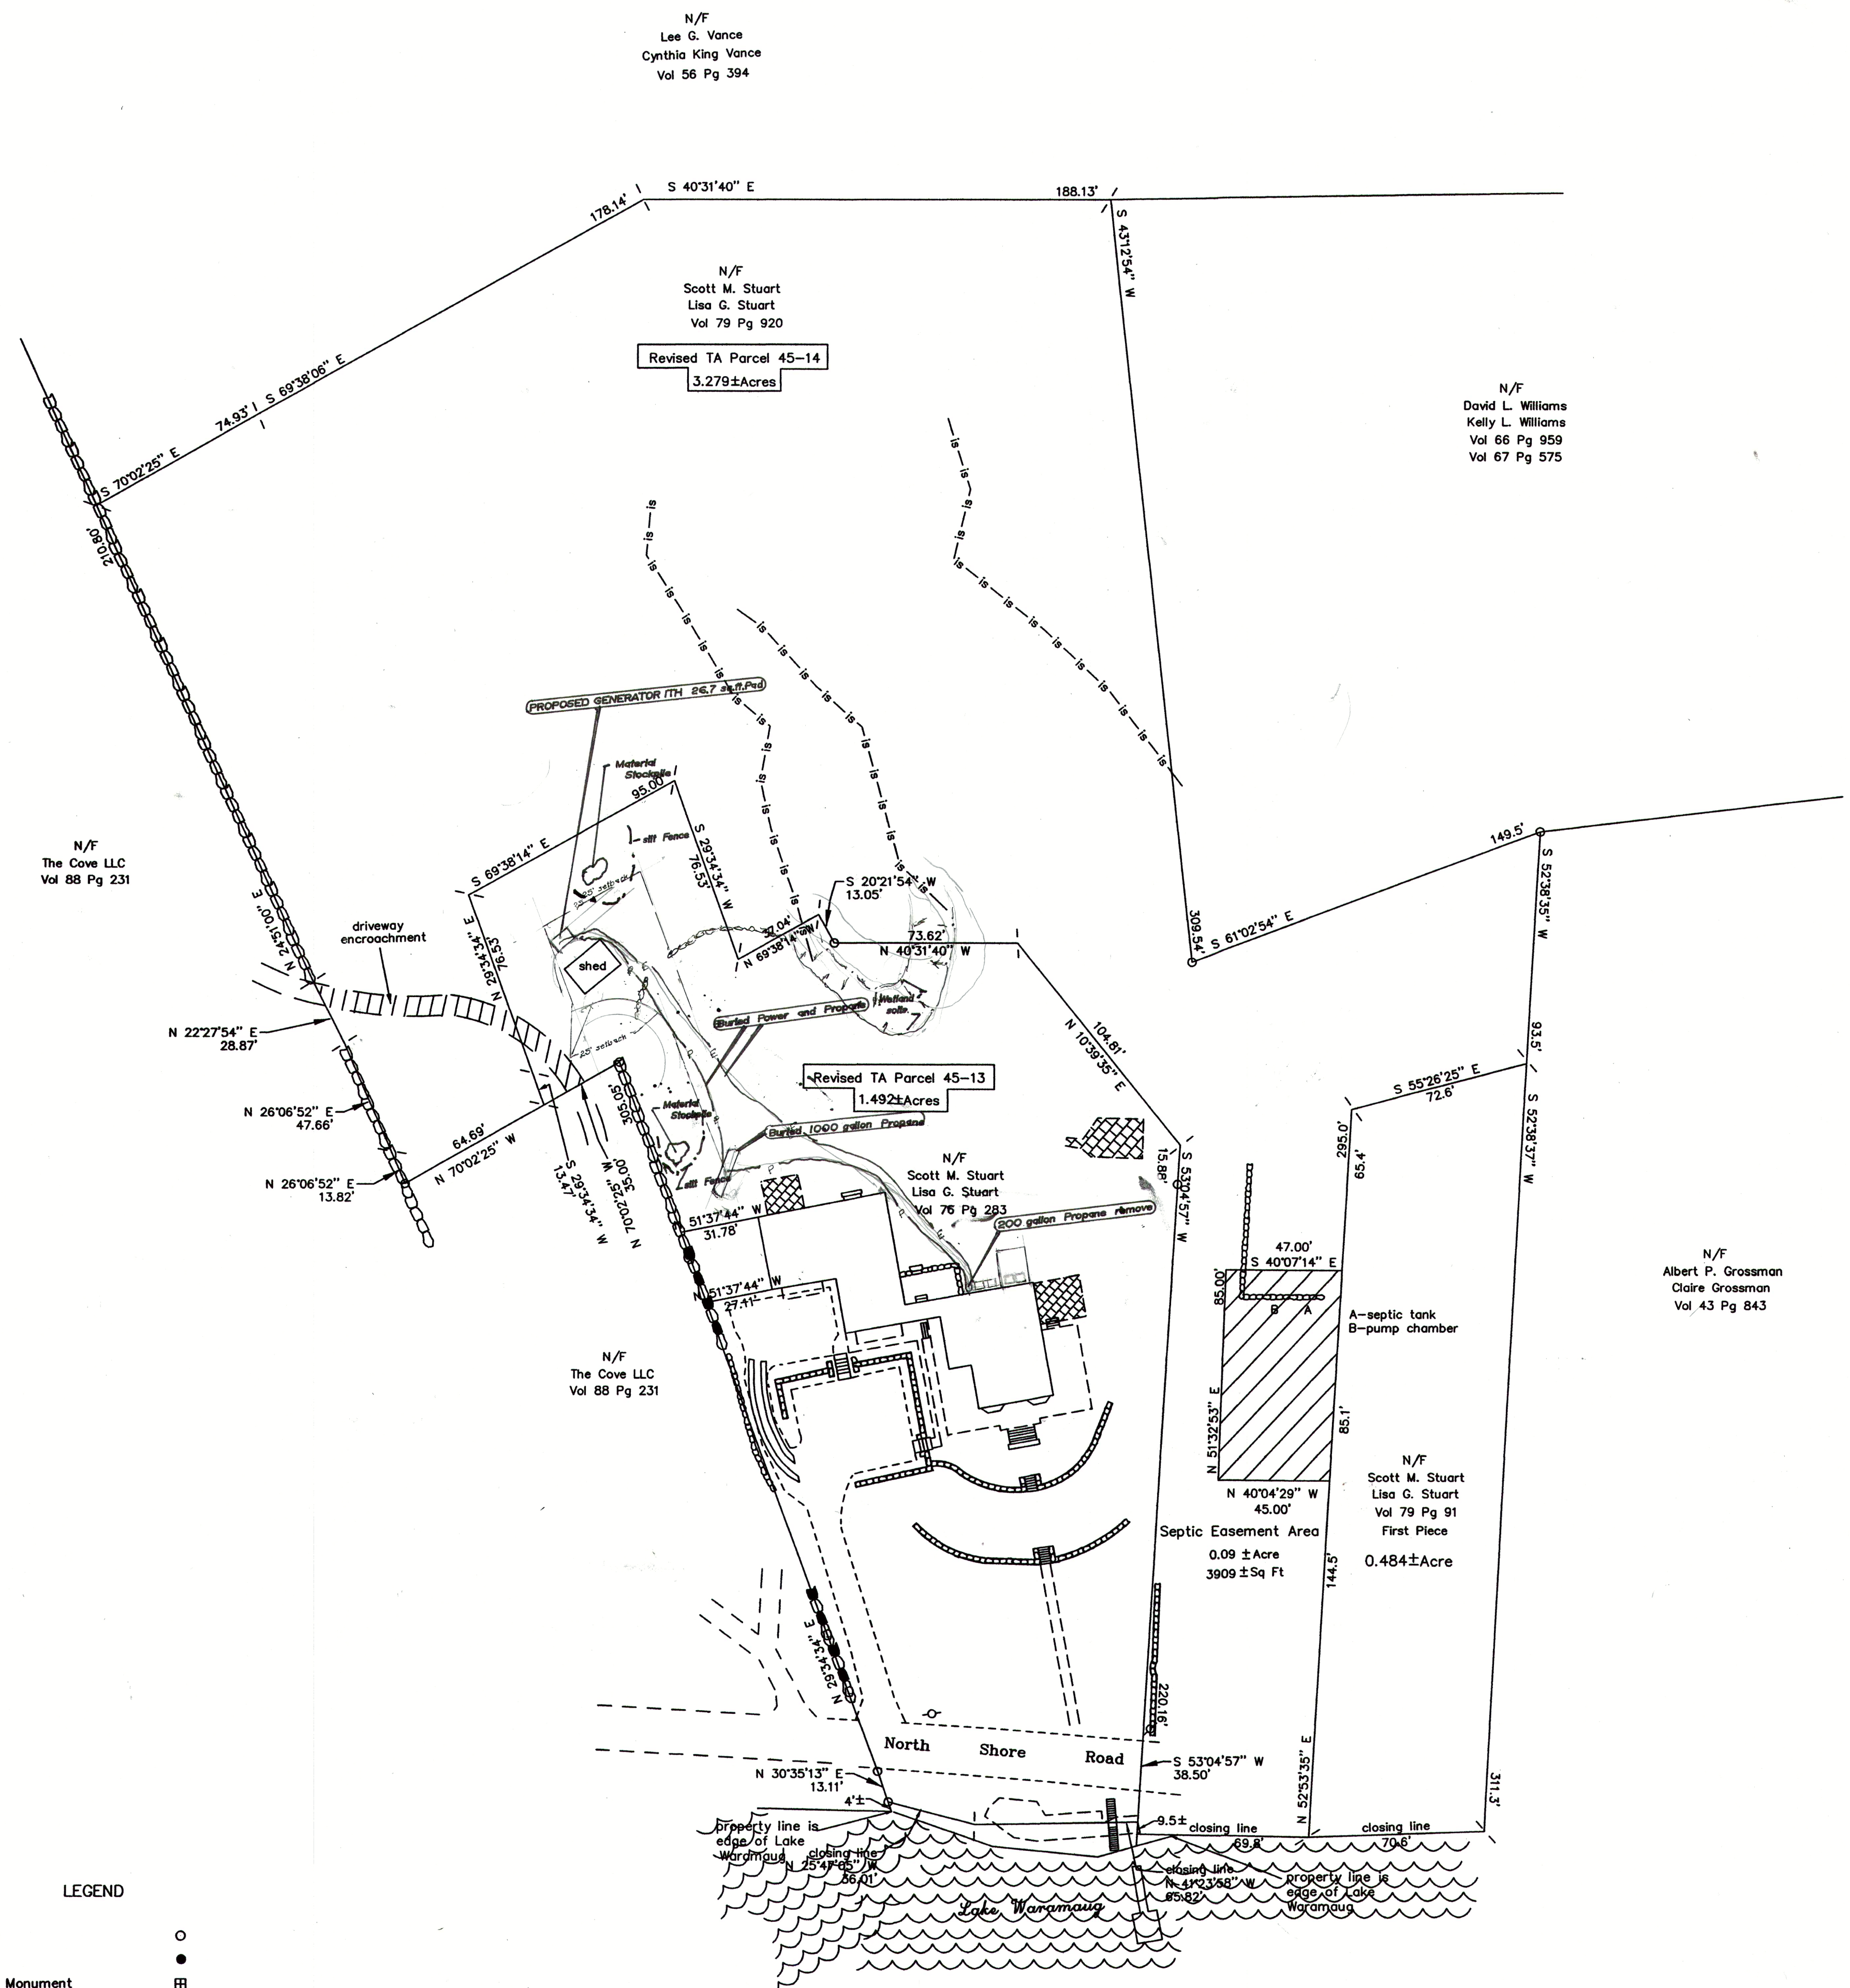



Compilation Plan
Map Showing Lot Line Revision
Prepared For
Scott M. Stuart
Lisa G. Stuart
North Shore Road
Warren, Connecticut

scale 1" = 40' April 2012
Revised April 2019
Revised April 2020

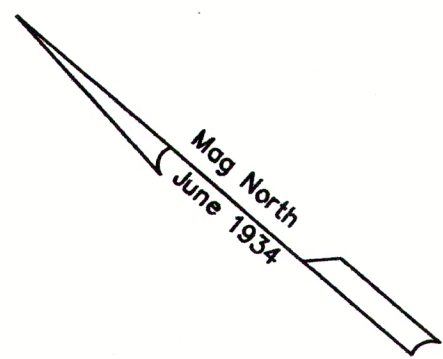

LEGEND

- Existing Iron Pipe
- Existing Iron Pin
- Existing Concrete Monument
- Existing Drill Hole
- Stonewall
- Wire Fence
- Wood Fence
- Chain Link Fence
- Utility Pole
- Observation Pit
- Percolation Hole
- Wetland Limits
- Intermittent Stream
- Brook
- Stonewall Remains
- Deciduous Tree
- Conifer Tree

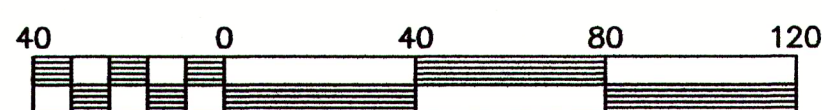

Scale 1" = 40'

Notes

- This map has been prepared in accordance with sections 20-300b-1 thru 20-300b-20 of the Regulations of Connecticut State Agencies "Minimum Standards for Surveys and Maps in the State of Connecticut" as endorsed by the Connecticut Association of Land Surveyors, Inc. on September 26, 1996. The type of survey performed is a Compilation Plan. This survey conforms to a Class D horizontal accuracy and is intended to acquire an easement. This plan was compiled from other maps, record research or other sources of information. It is not to be construed as having been obtained as the result of a field survey, and is subject to such change as an accurate survey may disclose.
- Refer to maps by C.H. Nickerson, L.W. Marsh, C.J. Osborne, S.P. Bertocini, Jr., G.P. Burnham, P.A. Lamb, T.M. Alex, J.M. Farnsworth, A.H. Howland and R.V. Cheney.

To my knowledge and belief, this map is substantially correct as noted hereon.

Roy V. Cheney LLS # 18468
Bethlehem, Connecticut
MAP NOT VALID WITHOUT EMBOSSED SEAL